
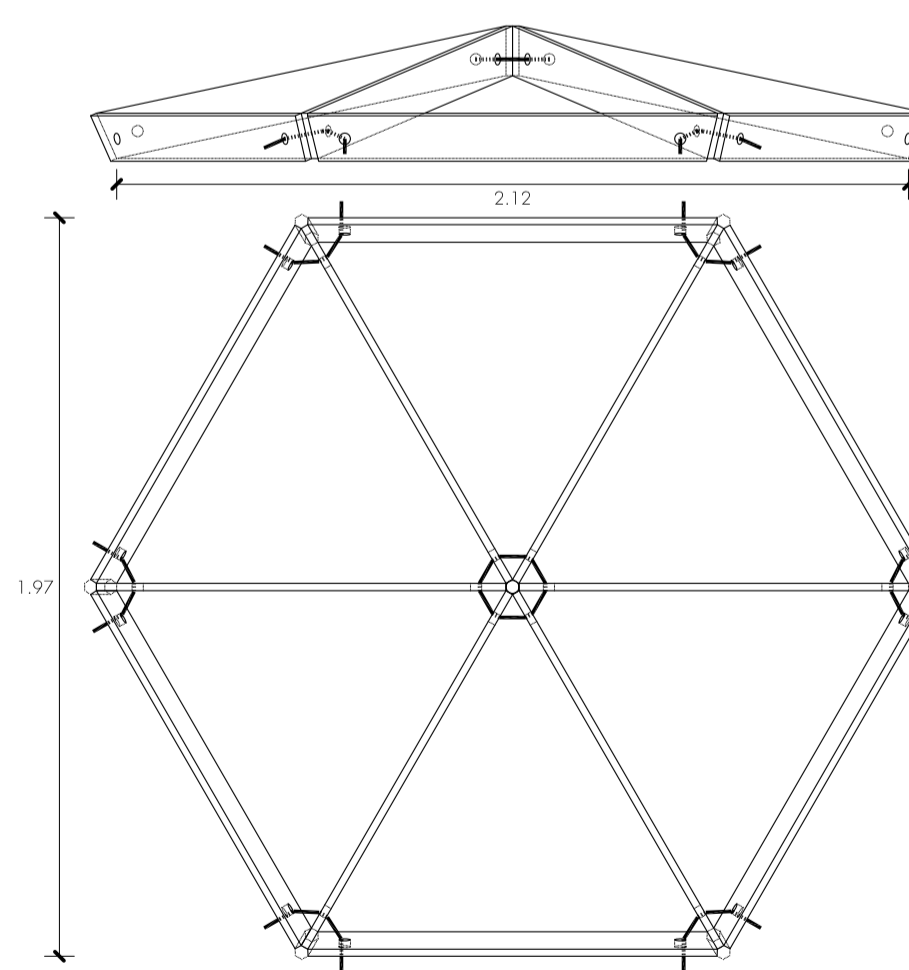
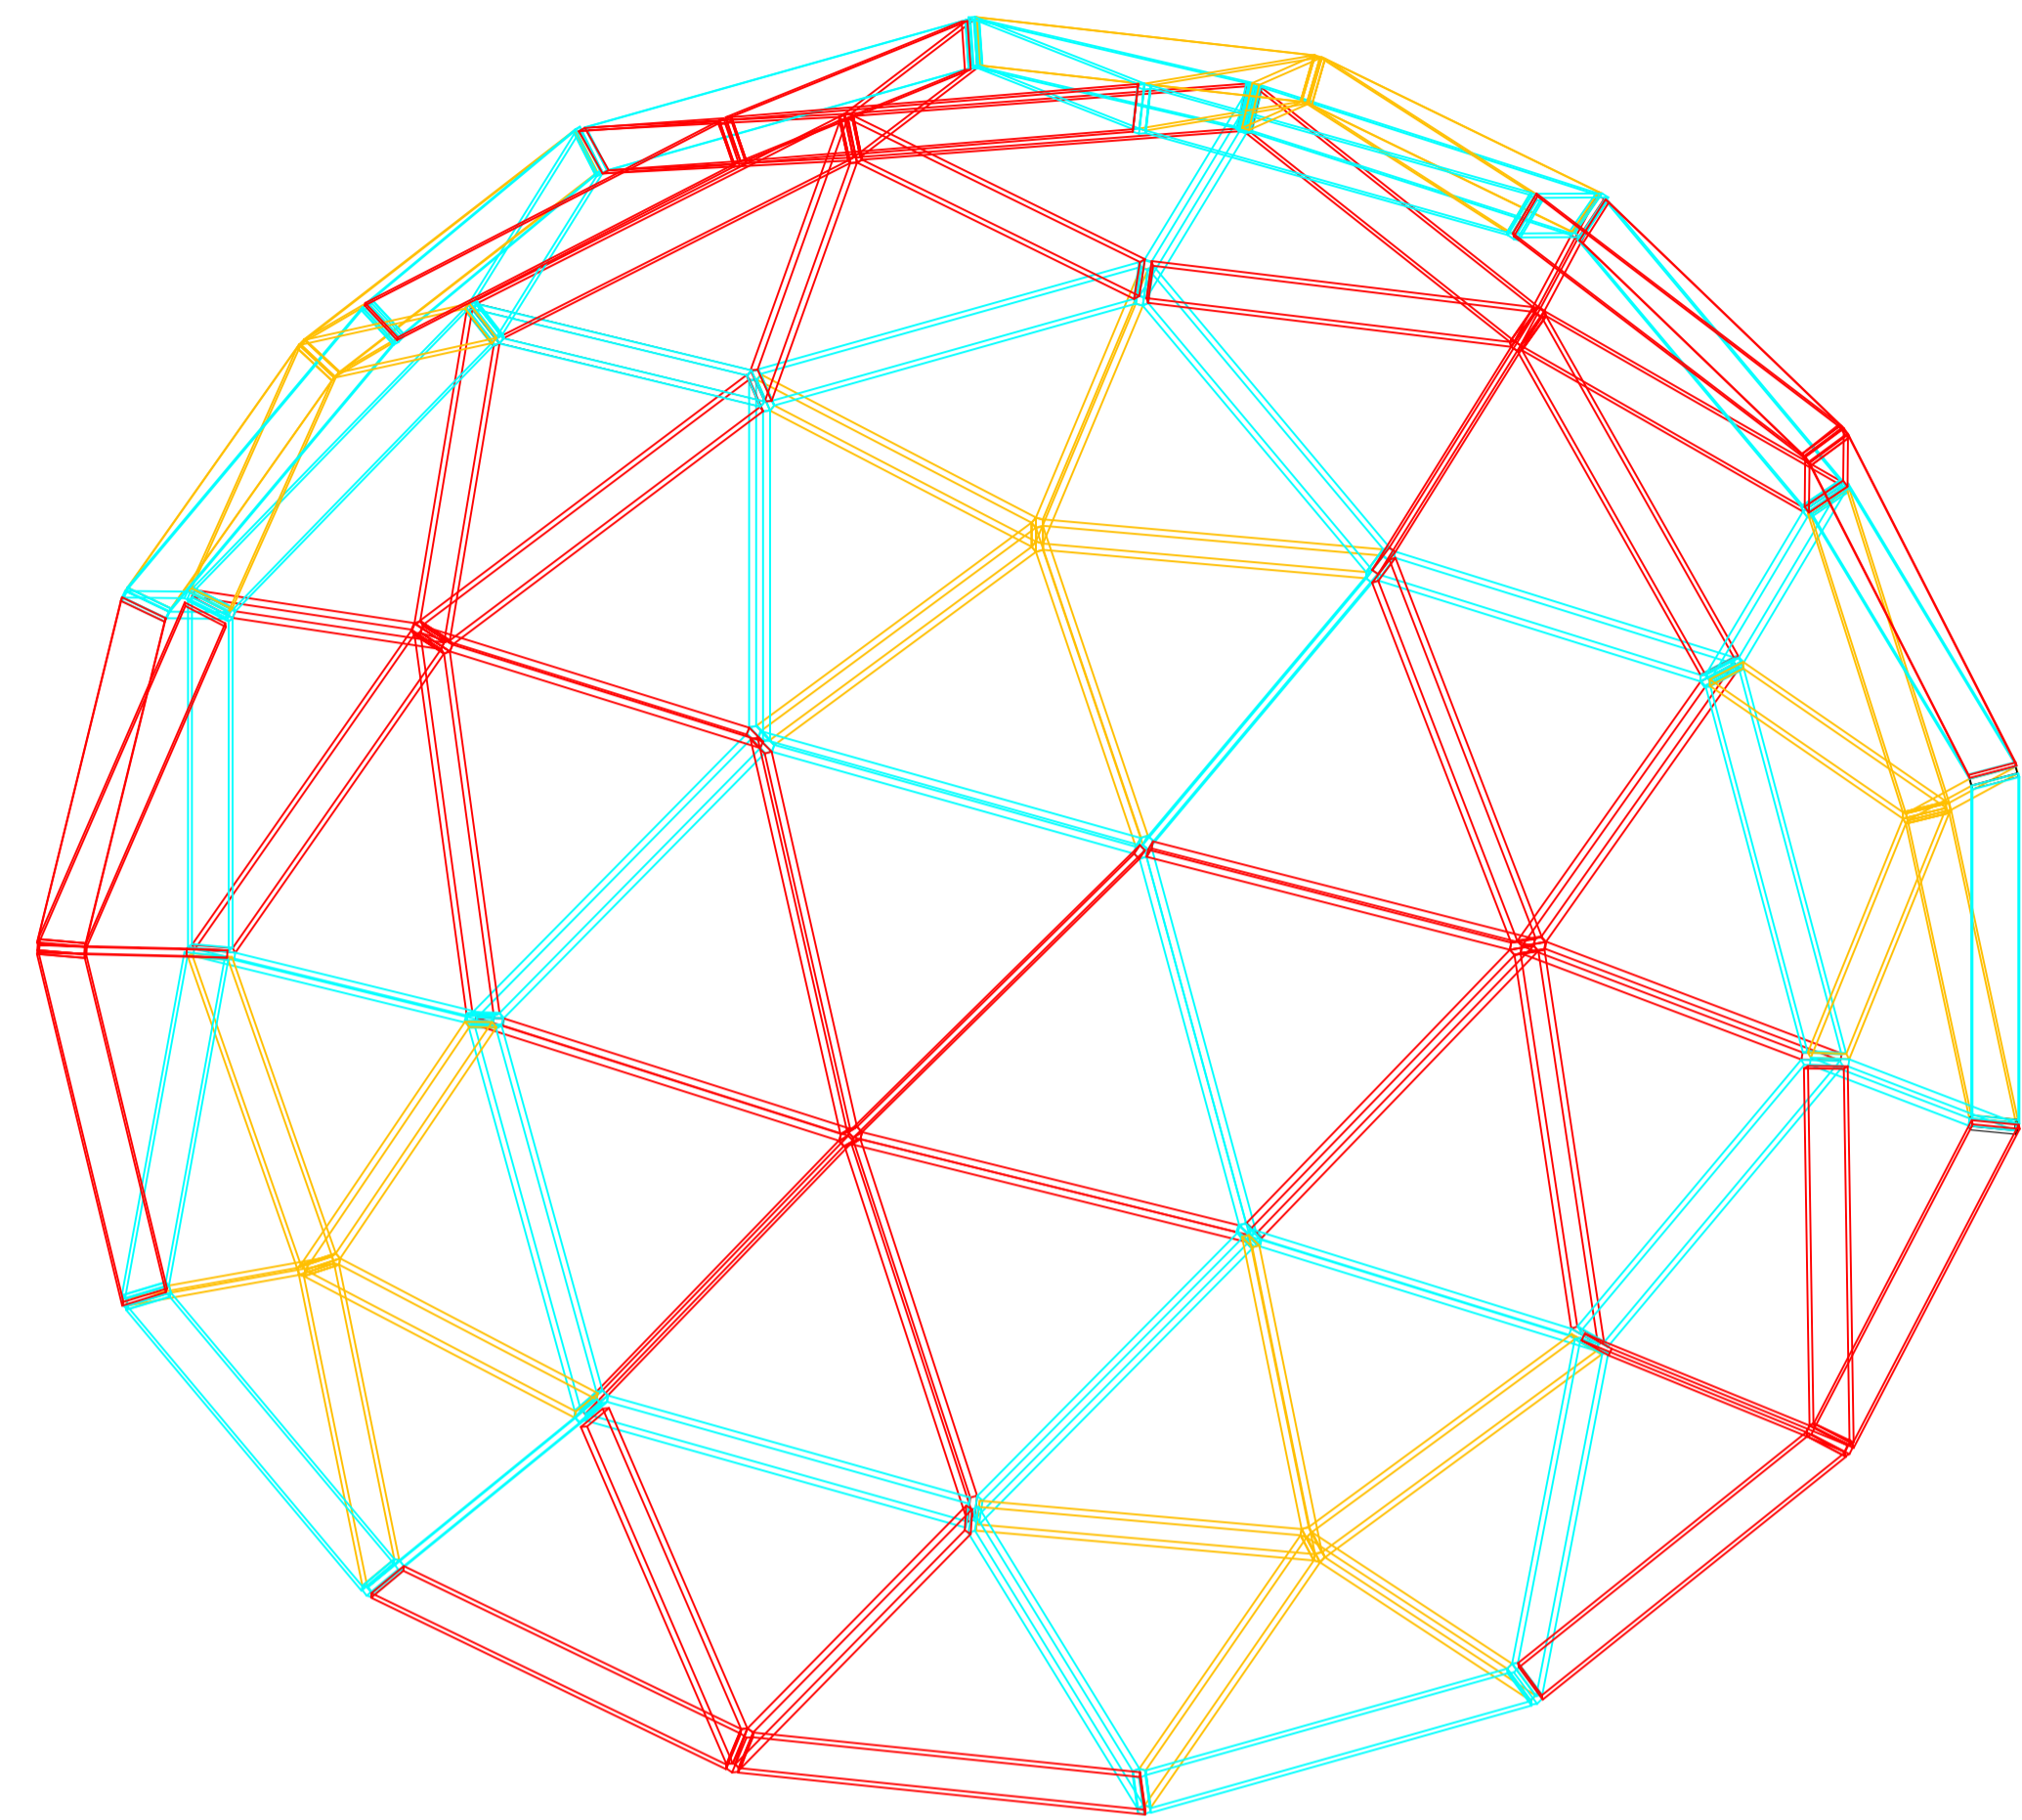


5.46

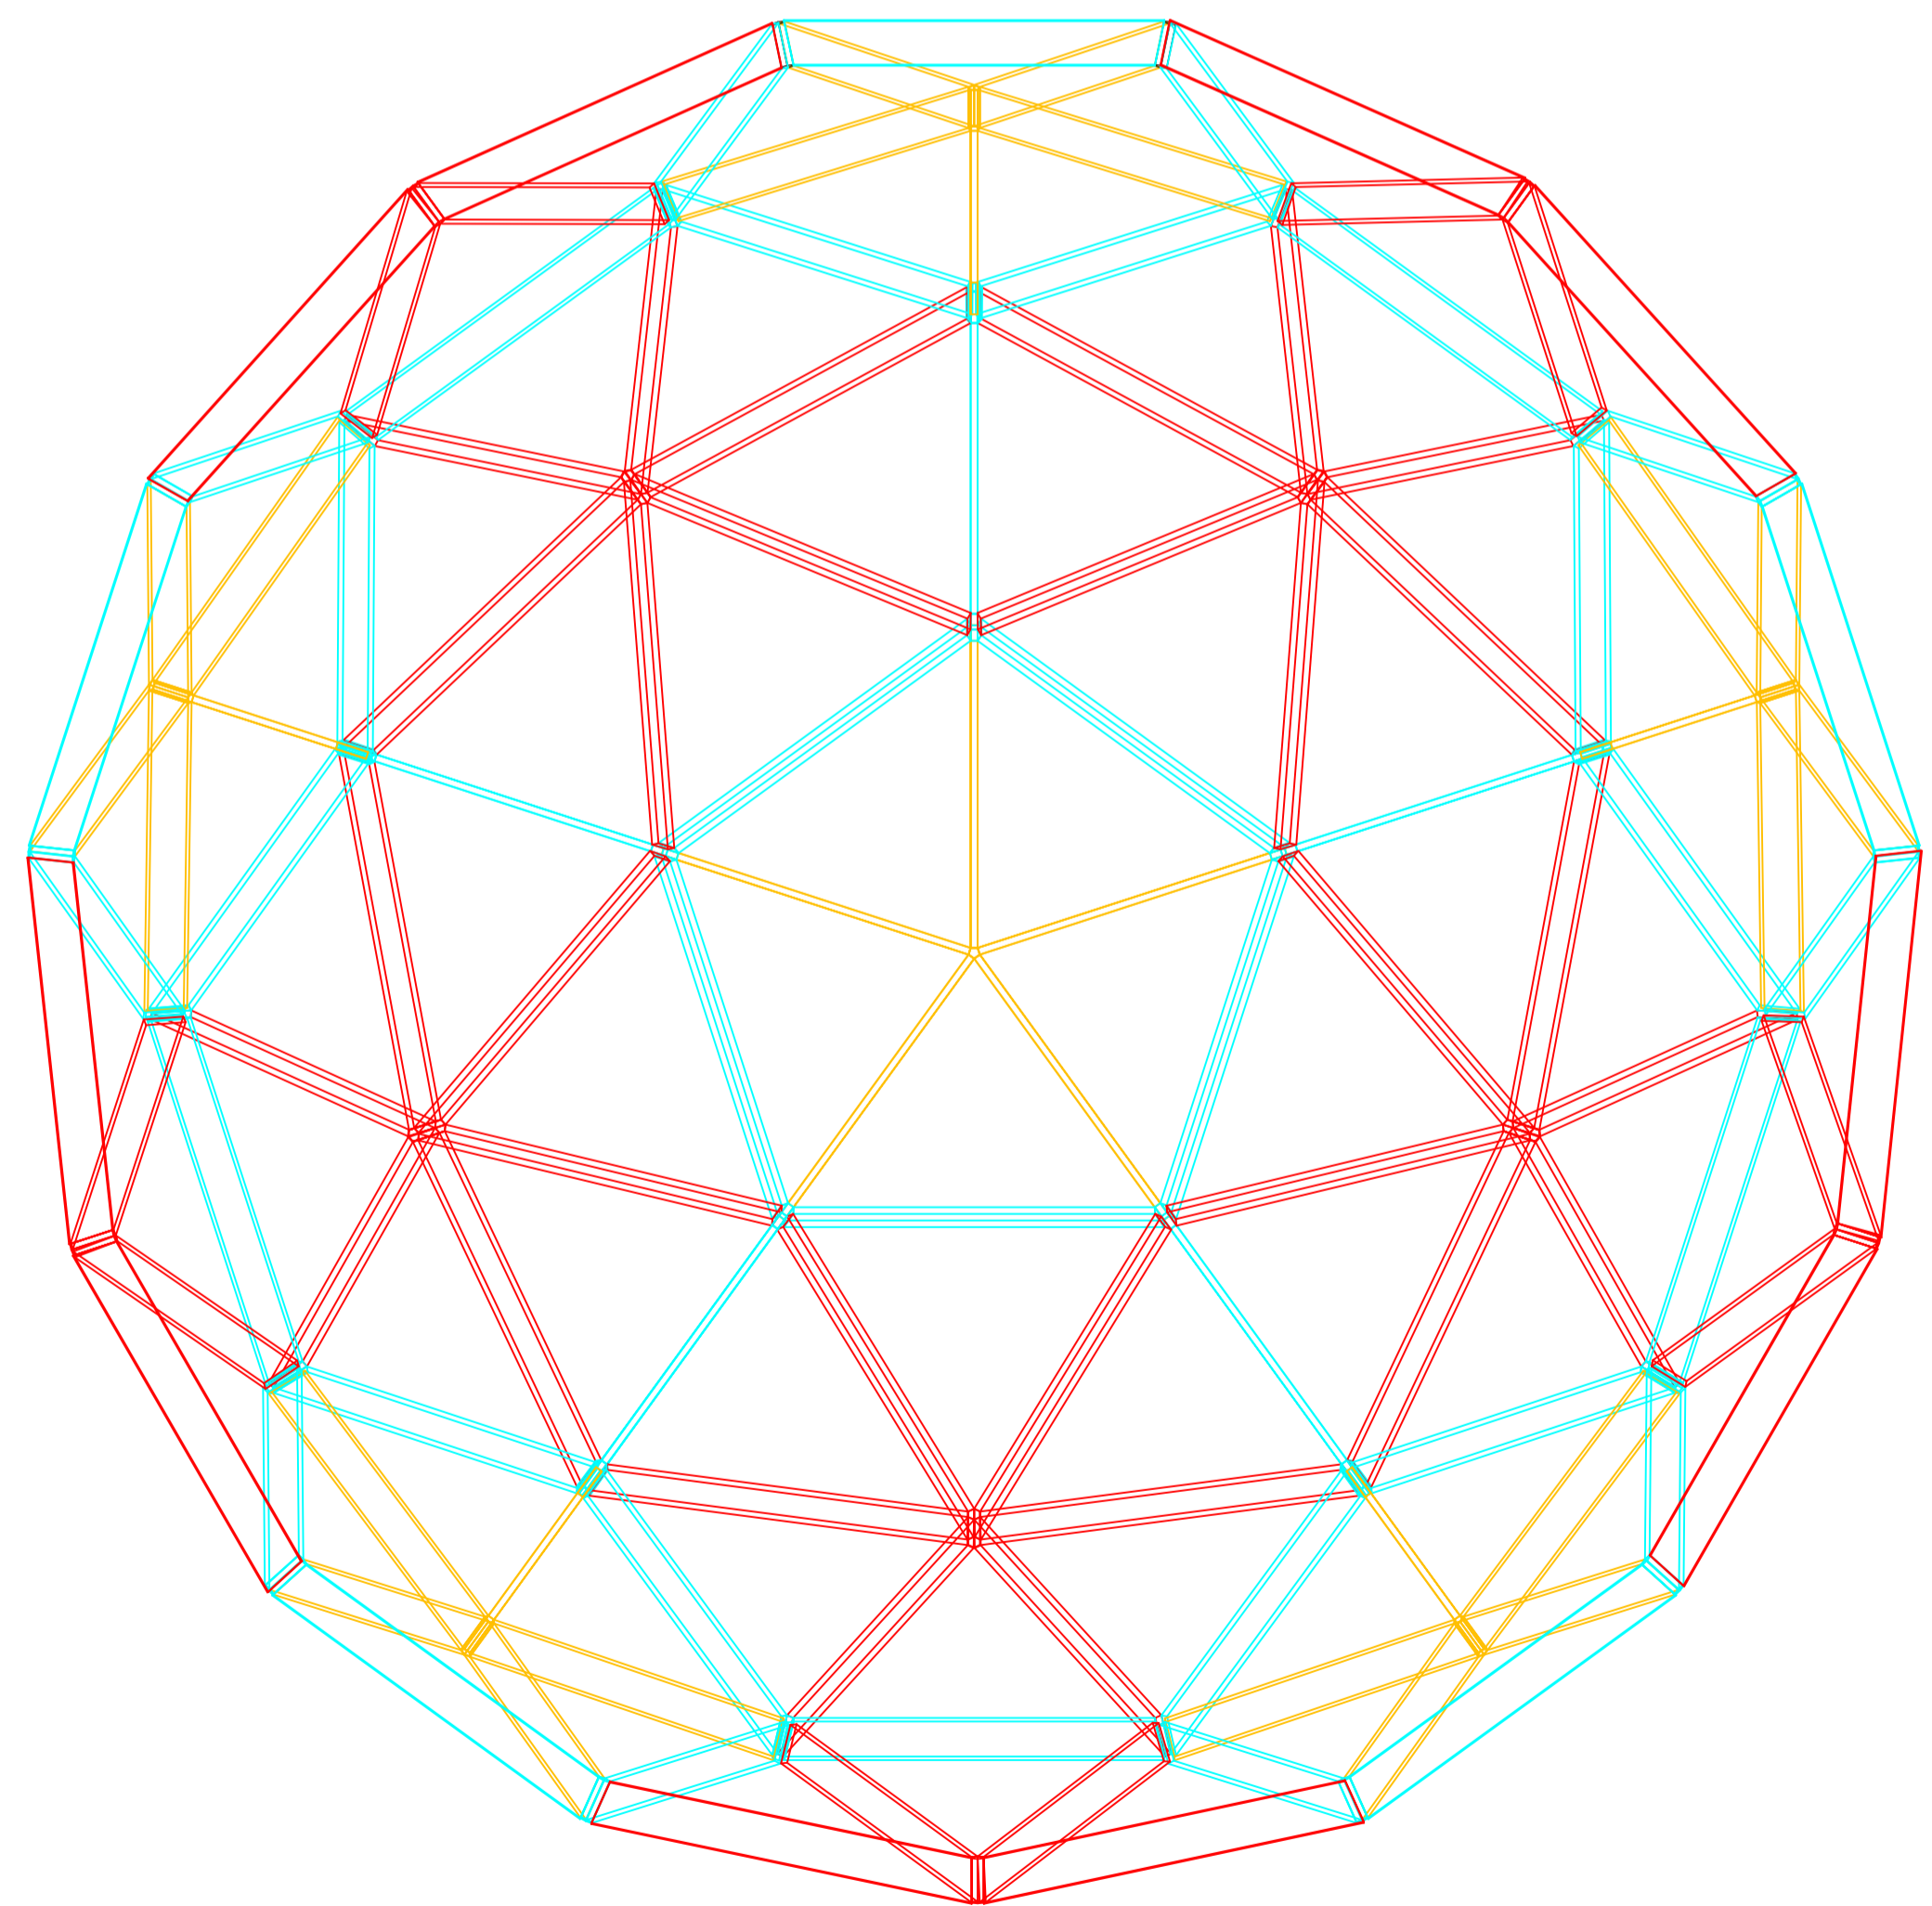

- DIÁMETRO = 5,30 m.
 ALTURA = 2,00 m. (3,33 m.)
- A: 0,90 m. - 30 ud (30 ud)
 - B: 1,04 m. - 40 ud (55 ud)
 - C: 1,064 m. - 50 ud (80 ud)
 - conector 6: Ø 0,035 m. - 40 ud (55 ud)
 - conector 5: Ø 0,028 m. - 6 ud (6 ud)

LA CÚPULA